






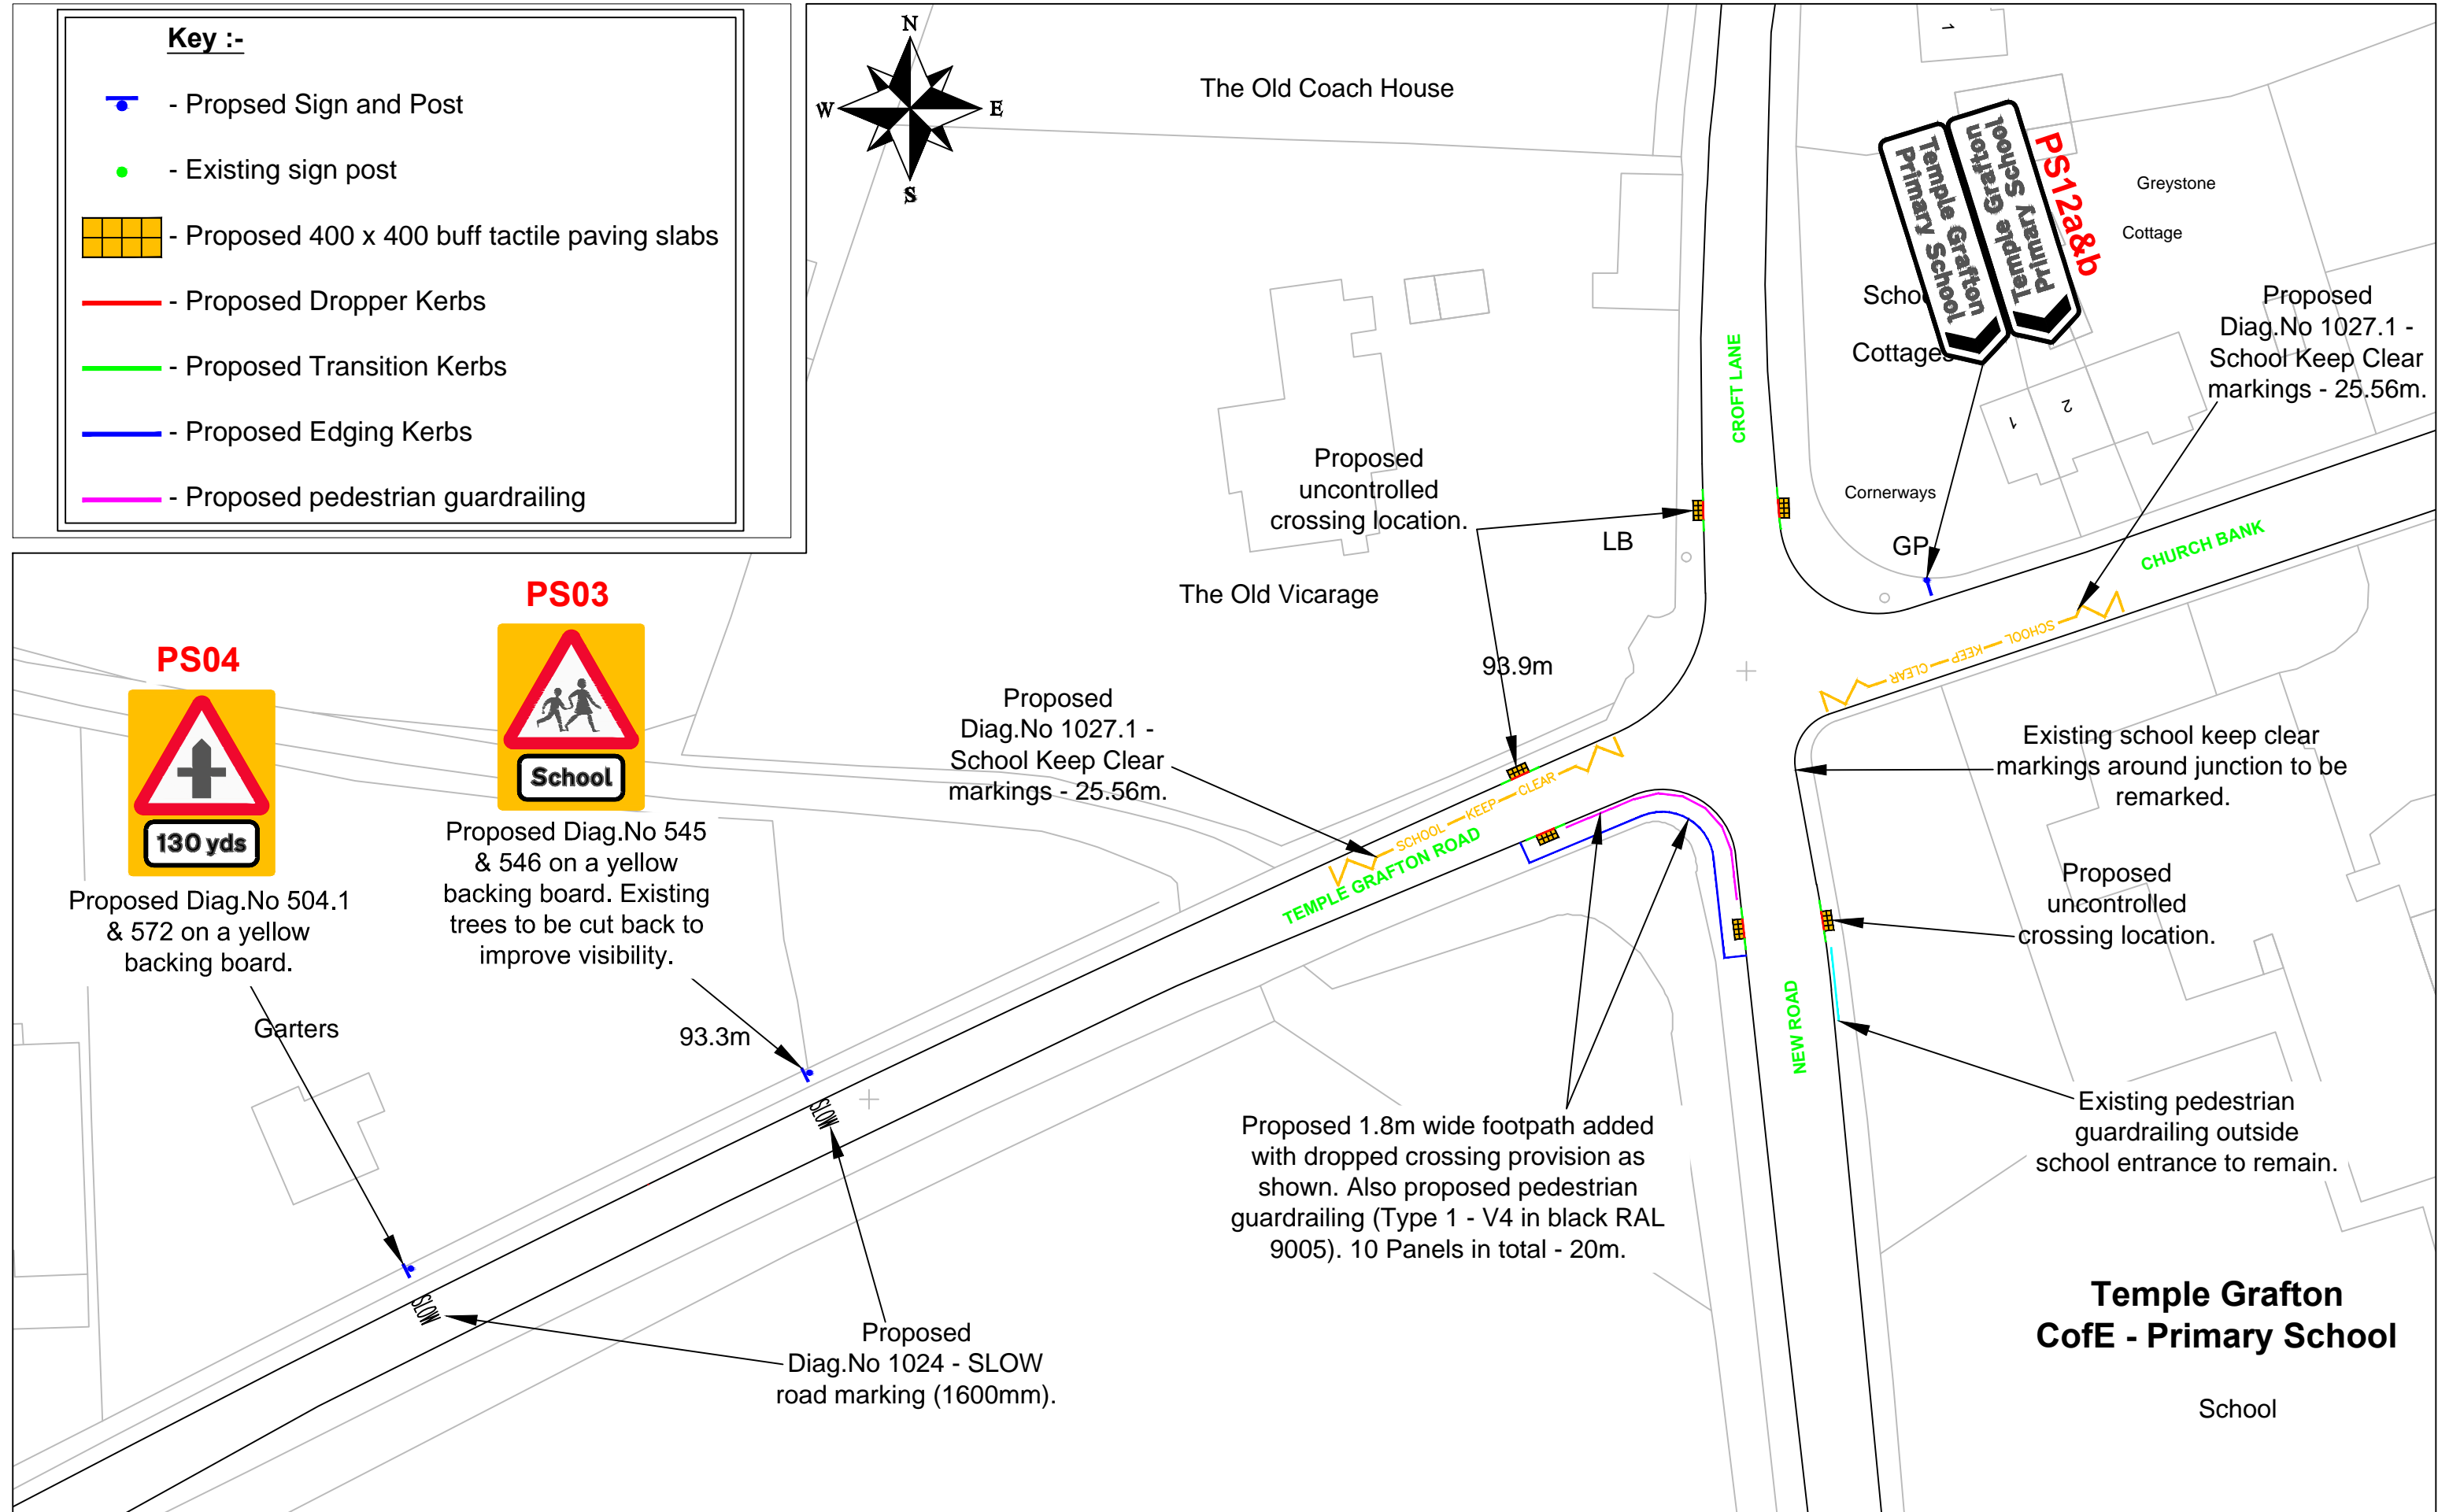
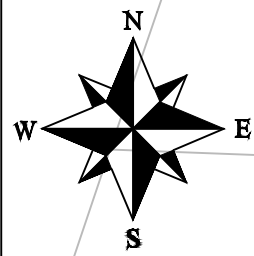


**Key :-**

-  - Proposed Sign and Post
-  - Existing sign post
-  - Proposed 400 x 400 buff tactile paving slabs
-  - Proposed Dropper Kerbs
-  - Proposed Transition Kerbs
-  - Proposed Edging Kerbs
-  - Proposed pedestrian guardrailling



Proposed Diag.No 504.1 & 572 on a yellow backing board.



Proposed Diag.No 545 & 546 on a yellow backing board. Existing trees to be cut back to improve visibility.

Proposed Diag.No 1027.1 - School Keep Clear markings - 25.56m.

Proposed Diag.No 1024 - SLOW road marking (1600mm).

Proposed 1.8m wide footpath added with dropped crossing provision as shown. Also proposed pedestrian guardrailling (Type 1 - V4 in black RAL 9005). 10 Panels in total - 20m.

Existing school keep clear markings around junction to be remarked.

Existing pedestrian guardrailling outside school entrance to remain.

**Temple Grafton CofE - Primary School**

School

H:\RoadSafetyUnit\SRIS\Safer Routes to School\SRIS Stratford\Temple Grafton CofE Primary School\Drawings\Draft\SSZ100-300 Temple Grafton CofE Primary School - Site Location Plan.dwg



**COMMUNITIES**  
 Monica Fogarty  
 Strategic Director for Communities  
 Graeme Fitton BSc, MSc, C.Eng, MICE.  
 Head of Transport for Warwickshire

PO Box 43, Shire Hall  
 Warwick, CV34 4SX  
 Tel: (01926) 410410  
 Fax: (01926) 491665  
[www.warwickshire.gov.uk](http://www.warwickshire.gov.uk)  
<mailto:communities@warwickshire.gov.uk>

NOTES

Based on Ordnance Survey mapping with the permission of the Controller of HMSO  
 © Crown Copyright and database right 2011. Ordnance Survey 100019520. All rights reserved.  
 Unauthorised reproduction infringes copyright and may lead to prosecution or civil proceedings. Warwickshire County Council.

REV	DATE	BY	CHK	AMENDMENT
-	--/--/--	-	-	-
-	--/--/--	-	-	-
-	--/--/--	-	-	-
-	--/--/--	-	-	-
-	--/--/--	-	-	-

Drawing title	Drawn by	Checked by
<b>Temple Grafton Primary School Temple Grafton General Arrangement Plan Sheet 1 of 2</b>	<b>CR</b>	<b>GS</b>
	Date	<b>September 2016</b>
	Scale	<b>1:500 @ A3</b>
Project title	Drawing number	
<b>SSZ STRATFORD</b>	<b>SSZ100-301</b>	